


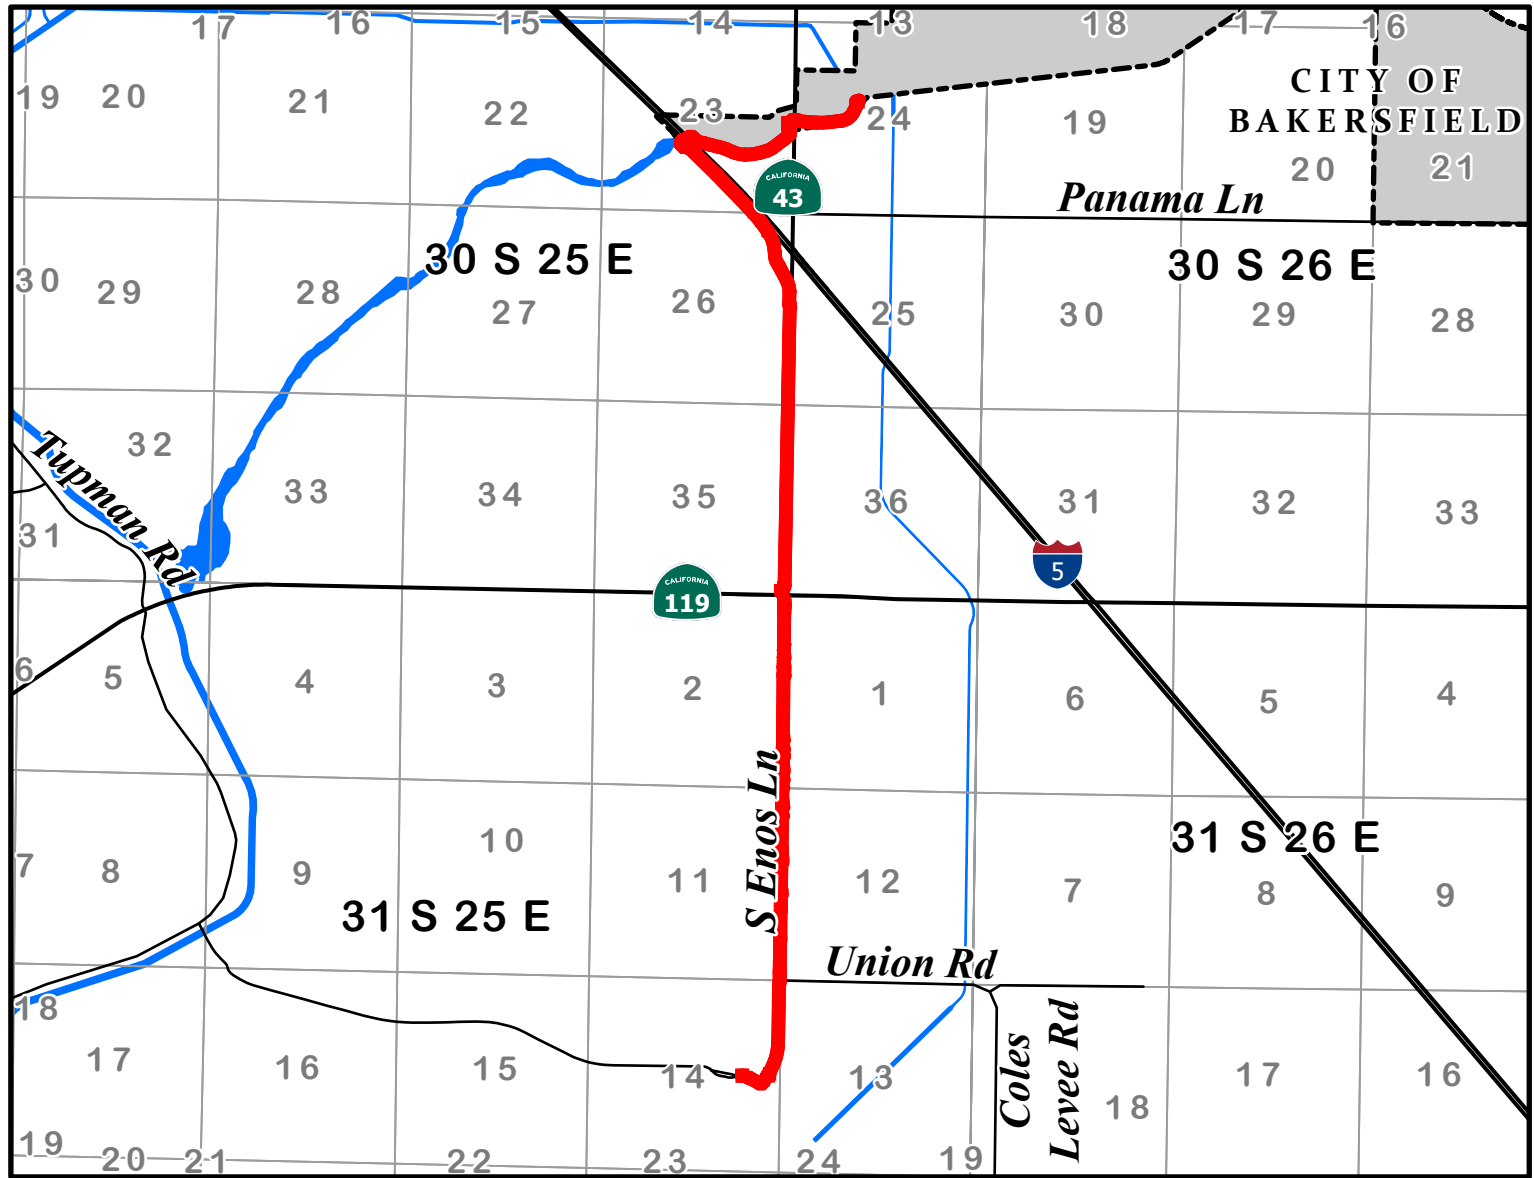

SECS. 23,24,26,  
35,2,11,14  
-T30S/R25E, MDM

 Project Location



Designed By

Drawn By

Checked By

COUNTY OF KERN

**PUBLIC WORKS DEPARTMENT**

BAKERSFIELD, CALIFORNIA

*Location Map*

*State Route 43  
Interstate 5  
to Shotgun Rd*