

NOTES

- THE ELEVATIONS SHOWN HERE ARE BASED UPON A FIELD SURVEY CONDUCTED IN MARCH, 2023.
- THE BENCHMARK AND LEVEE ELEVATIONS WERE DETERMINED USING RTK GPS OBSERVATIONS TIED TO LEICA SMARTNET REALTIME NETWORK.

BENCHMARK "HPGN D CA 06 KH"
SURVEYED ELEV. (MAR. 2023) = 190.28' NAVD88 DATUM
PRIOR DATA:
(MAR. 2022) = 191.18' ; (MAR. 2021) = 192.15' ; (MAR. 2020) = 192.89'
(MAR. 2019) = 192.95' ; (MAR. 2018) = 193.59' ; (FEB. 2017) = 193.77'
(OCT. 2015) = 195.08'
PUBLISHED ELEV (DATE UNKNOWN)= 201.0'

NEVADA AVENUE

HIGHWAY 43


ORANGE AVENUE

WHITLEY AVENUE

PARIS AVENUE

DAIRY AVENUE/6TH AVENUE

HIGHWAY 43
B.N.S.F. RAILROAD

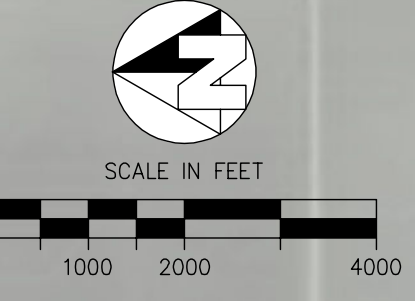

OK BENCHMARK "402"
SURVEYED ELEV. (MAR. 2023) = 187.06' NAVD88 DATUM
PRIOR DATA:
(MAR. 2022) = 187.74' ; (MAR. 2021) = 188.55' ; (MAR. 2020) = 189.12'
(MAR. 2019) = 189.30'
OK ELEV. (NOV. 2015) = 191.05' NAVD88 DATUM

OK BENCHMARK "117"
SURVEYED ELEV. (MAR. 2023) = DESTROYED
PRIOR DATA:
(MAR. 2021) = 189.91' ; (MAR. 2020) = 190.67'
(MAR. 2019) = 190.85'
OK ELEV. (NOV. 2015) = 192.75' NAVD88 DATUM

NGS BENCHMARK "R286"
SURVEYED ELEV. (MAR. 2023) = 182.44' NAVD88 DATUM
PRIOR DATA:
(MAR. 2022) = 183.33' ; (MAR. 2021) = 184.04' ; (MAR. 2020) = 184.72'
(MAR. 2019) = 184.95'
OK ELEV. (NOV. 2015) = 186.87' NAVD88 DATUM
COC ELEV. (DATE UNKNOWN) = 196.53'
NGS PUBLISHED ELEV. (927) = 199.50'

OK BENCHMARK "110"
SURVEYED ELEV. (MAR. 2023) = 183.39' NAVD88 DATUM
PRIOR DATA:
(MAR. 2022) = 184.34' ; (MAR. 2021) = 185.18' ; (MAR. 2020) = 185.93'
(MAR. 2019) = 186.02'
OK ELEV. (NOV. 2015) = 188.06' NAVD88 DATUM

OK BENCHMARK "108"
SURVEYED ELEV. (MAR. 2023) = 182.18' NAVD88 DATUM
PRIOR DATA:
(MAR. 2022) = 183.05' ; (MAR. 2021) = 183.98' ; (MAR. 2020) = 184.74'
(MAR. 2019) = 184.99'
OK ELEV. (NOV. 2015) = 186.91' NAVD88 DATUM

BRASS DISK @ MONUMENT, PARIS & KING
SURVEYED ELEV. (MAR. 2023) = 179.90' NAVD88 DATUM
PRIOR DATA:
(MAR. 2022) = 180.56' ; (MAR. 2021) = 181.42' ; (MAR. 2020) = 182.16'
(MAR. 2019) = 182.23'

OK/CORCORAN BENCHMARK "104 - BM 20"
SURVEYED ELEV. (MAR. 2023) = 181.63' NAVD88 DATUM
PRIOR DATA:
(MAR. 2022) = 182.29' ; (MAR. 2021) = 183.04' ; (MAR. 2020) = 183.76'
(MAR. 2019) = 183.86'
OK ELEV. (NOV. 2015) = 185.89' NAVD88 DATUM
COC ELEV. (DATE UNKNWN) = 195.33'

BENCHMARK "189"
SURVEYED ELEV. (MAR. 2023) = 177.54' NAVD88 DATUM
PRIOR DATA:
(MAR. 2022) = 178.19' ; (MAR. 2021) = 179.07' ; (MAR. 2020) = 179.78'
(MAR. 2019) = 179.85' ; (MAR. 2018) = 180.47' ; (MAR. 2017) = 180.60'
PUBLISHED ELEV (UNKNOWN) = 187.66' NAVD88 DATUM

NGS BENCHMARK "A761"
SURVEYED ELEV. (MAR. 2023) = 179.69' NAVD88 DATUM
PRIOR DATA:
(MAR. 2022) = 180.49' ; (MAR. 2021) = 181.31' ; (MAR. 2020) = 182.02'
(MAR. 2019) = 182.17'
OK ELEV. (NOV. 2015) = 183.97' NAVD88 DATUM
COC ELEV. (DATE UNKNOWN) = 193.63'
NGS PUBLISHED ELEV. (929) = 195.90'

BENCHMARK "236"
SURVEYED ELEV. (MAR. 2023) = 182.60' NAVD88 DATUM
PRIOR DATA:
(MAR. 2022) = 183.50' ; (MAR. 2021) = 184.35' ; (MAR. 2020) = 185.09'
(MAR. 2019) = 185.09' ; (MAR. 2018) = 185.78' ; (MAR. 2017) = 185.94'
PUBLISHED ELEV (3/31/81) = 194.39' NAVD88 DATUM

BENCHMARK "K 963"
SURVEYED ELEV. (MAR. 2023) = 180.14' NAVD88 DATUM
PRIOR DATA:
(MAR. 2022) = 180.74' ; (MAR. 2021) = 181.32' ; (MAR. 2020) = 181.89'
(MAR. 2020) = 181.89' ; (MAR. 2019) = 181.86' ; (MAR. 2018) = 182.40'
(MAR. 2017) = 182.44'
PUBLISHED ELEV (1966) = 189.8' NAVD88 DATUM

CHISELED BOX ON CURB, NORTH END,
EAST SIDE OF BRIDGE OVER TULE RIVER
SURVEYED ELEV. (MAR. 2023) = 179.92' NAVD88 DATUM
PRIOR DATA:
(MAR. 2022) = 180.63' ; (MAR. 2021) = 181.52'
(MAR. 2020) = 182.34' ; (MAR. 2019) = 182.31'

CHISELED "X" ON HEADWALL, WEST END,
NORTH SIDE OF REDDING AVE. BRIDGE
SURVEYED ELEV. (MAR. 2023) = 184.10' NAVD88 DATUM
PRIOR DATA:
(MAR. 2022) = 184.58' ; (MAR. 2021) = 185.10'
(MAR. 2020) = 185.62' ; (MAR. 2019) = 185.61'

BENCHMARK "75"
SURVEYED ELEV. (MAR. 2023) = 183.48' NAVD88 DATUM
PRIOR DATA:
(MAR. 2022) = 184.41' ; (MAR. 2021) = 185.32' ; (MAR. 2020) = 186.26'
(MAR. 2019) = 186.36' ; (MAR. 2018) = 187.07' ; (MAR. 2017) = 187.49'
PUBLISHED ELEV (1969) = 200.03' NAVD29 DATUM

TULARE LAKE BENCHMARK "112"
SURVEYED ELEV. (MAR. 2023) = 178.05' NAVD88 DATUM
PRIOR DATA:
(MAR. 2022) = 178.89' ; (MAR. 2021) = 179.91'
(MAR. 2020) = 180.87' ; (MAR. 2019) = 180.92'

BENCHMARK "110"
SURVEYED ELEV. (MAR. 2023) = 179.58' NAVD88 DATUM
PRIOR DATA:
(MAR. 2022) = 180.44' ; (MAR. 2021) = 181.13' ; (MAR. 2020) = 181.96'
(MAR. 2019) = 182.06' ; (MAR. 2018) = 182.68' ; (MAR. 2017) = 182.92'
PUBLISHED ELEV (1969) = 192.87' NAVD29 DATUM

BENCHMARK "J 458"
SURVEYED ELEV. (MAR. 2023) = 184.21' NAVD88 DATUM
PRIOR DATA:
(MAR. 2022) = 185.06' ; (MAR. 2021) = 185.77' ; (MAR. 2020) = 186.65'
(MAR. 2019) = 186.69' ; (MAR. 2018) = 187.31' ; (FEB. 2017) = 187.53'
(OCT. 2015) = 188.94'
PUBLISHED ELEV (DATE UNKNOWN) = 199.6' NAVD88 DATUM
PUBLISHED ELEV (DATE UNKNOWN) = 196.84' NAVD29 DATUM

COPYRIGHT 2016 BY PROVOST & PRITCHARD
ENGINEERING GROUP, INC. ALL RIGHTS RESERVED.
THIS DOCUMENT IS THE PROPERTY OF PROVOST & PRITCHARD, INC. and is loaned to the client for the specific project and purpose only. It is not to be reproduced, changed, or copied in any form or manner whatsoever, nor are they to be used for any other project without the written permission and consent of Provost & Pritchard Engineering Group, Inc. in the event of the third party shall hold the firm of Provost & Pritchard Engineering Group, Inc. harmless and shall bear the cost of defense and settlement of any and all claims, damages, and expenses, including reasonable attorneys' fees, incurred by Provost & Pritchard Engineering Group, Inc.'s legal fees associated with defending and enforcing these rights.



CROSS CREEK FLOOD CONTROL DISTRICT
LEVEE SURVEY
MARCH, 2023
KINGS COUNTY

EST. 1968
PROVOST & PRITCHARD
CONSULTING GROUP
An Employee Owned Company
288 WEST CROWELL AVENUE
FRESNO, CALIFORNIA 93711-6162
559/449-2700 FAX 559/449-2715
www.ppeng.com

LAND SURVEYOR:
TIMOTHY M. ODOM
LICENSE NO:
PLS 8468

DRAFTED BY:
TMO

CHECKED BY:
VFC

DATE: 3/9/23

JOB NO: 249017001

PHASE:



0 1"
ONE INCH. ADJUST SCALE FOR
REDUCED OR ENLARGED PLANS.

SHEET

1 OF 2

NOTES

- THE ELEVATIONS SHOWN HERE ARE BASED UPON A FIELD SURVEY CONDUCTED IN MARCH, 2023.
- THE BENCHMARK AND LEVEE ELEVATIONS WERE DETERMINED USING RTK GPS OBSERVATIONS TIED TO LEICA SMARTNET REALTIME NETWORK.

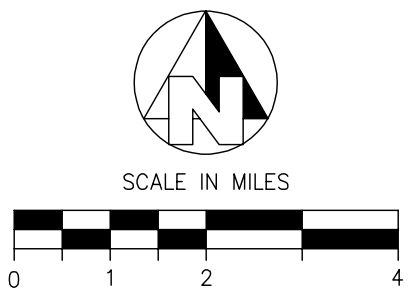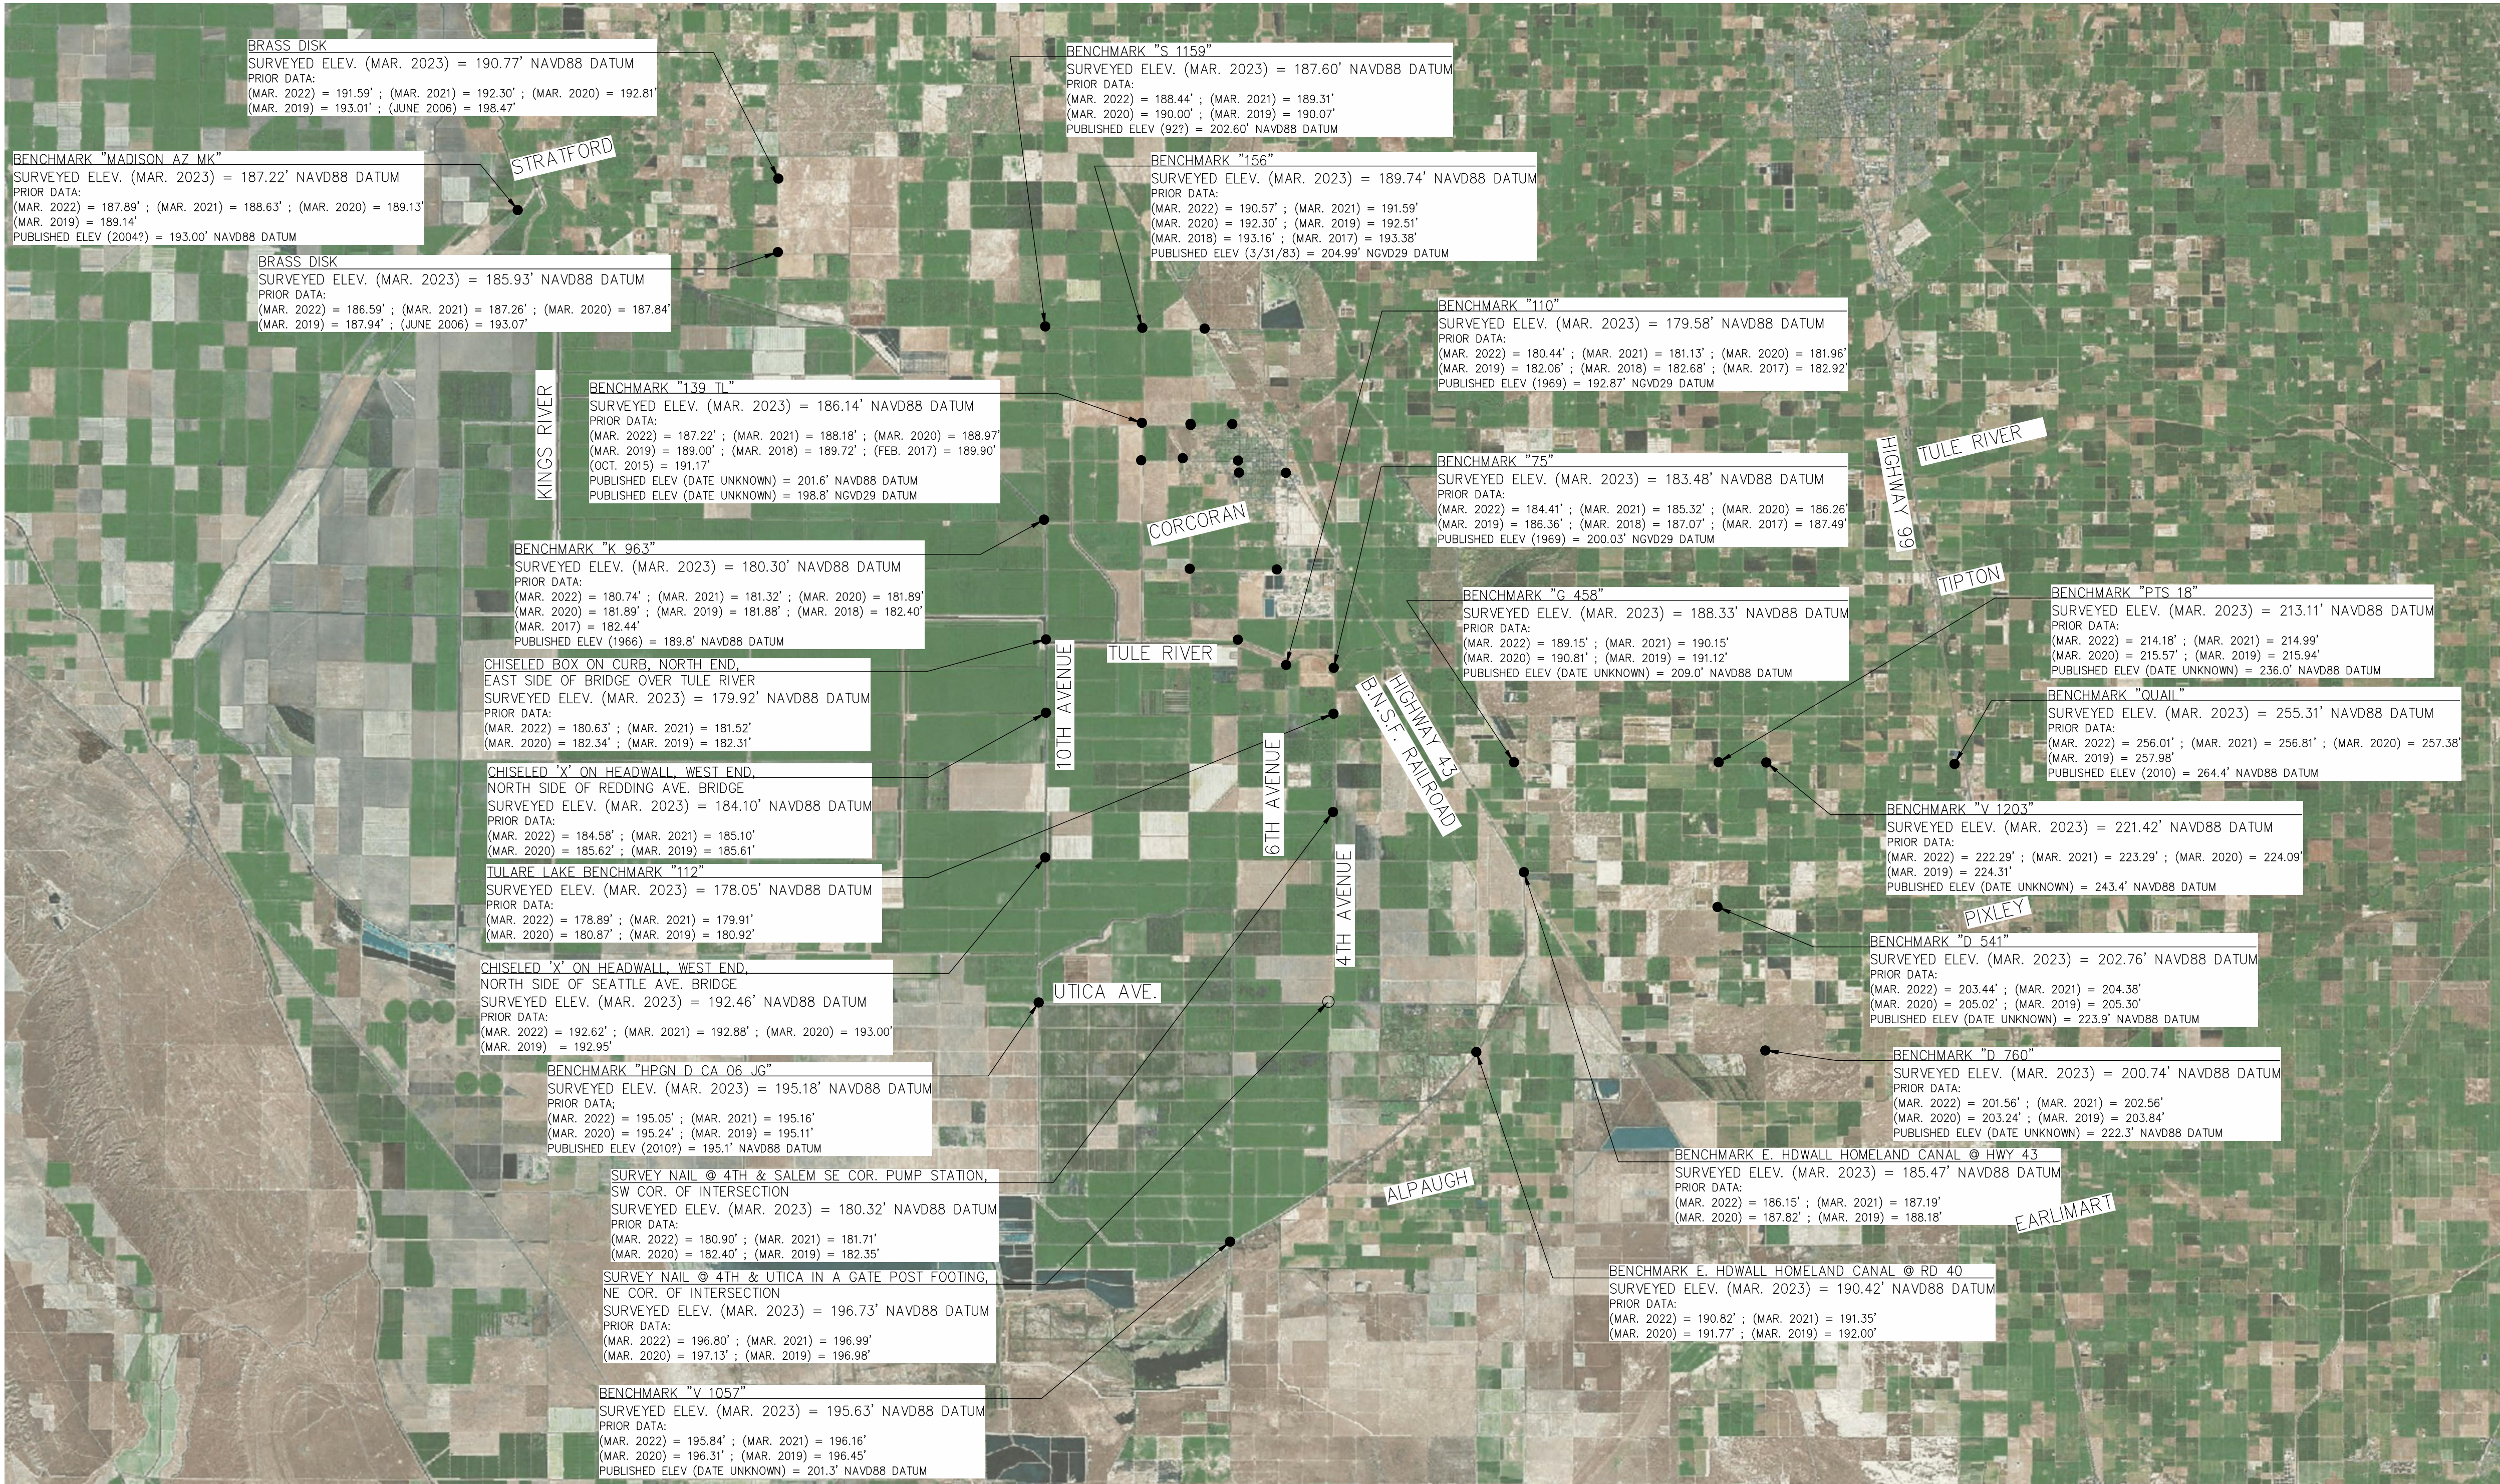

CROSS CREEK FLOOD CONTROL DISTRICT
LEVEE SURVEY
MARCH, 2023
KINGS COUNTY



CROSS CREEK FLOOD CONTROL DISTRICT
LEVEE SURVEY
MARCH, 2023
KINGS COUNTY

EST. 1968
PROVOST & PRITCHARD
CONSULTING GROUP
An Employee Owned Company
288 WEST CROWELL AVENUE
FRESNO, CALIFORNIA 93711-6162
559/449-2700 FAX 559/449-2715
www.pandg.com

LAND SURVEYOR:
TIMOTHY M. ODOM
LICENSE NO:
PLS 8468

DRAFTED BY:
TMO
CHECKED BY:
VFC
DATE: 3/9/23
JOB NO: 249017001

PHASE:
0 1"
ONE INCH. ADJUST SCALE FOR
REDUCED OR ENLARGED PLANS.
SHEET

2 OF 2