



COUNTY OF KERN
**GENERAL SERVICES
 DIVISION**
 OF THE
 COUNTY ADMINISTRATIVE OFFICE
 1115 TRUXTON AVENUE
 BAKERSFIELD, CALIFORNIA

**RIVERSIDE PARK
 EMBANKMENT
 REPAIR**

10 KERN RIVER DR,
 KERNVILLE, CA 93238

APPROVED BY
 COUNTY BOARD OF SUPERVISORS _____ DATE _____
 CHAIRMAN BOARD OF SUPERVISORS _____
 RECOMMENDED FOR APPROVAL
 DEPARTMENT _____
 CHIEF GENERAL SERVICES OFFICER _____ DATE _____
 RECOMMENDED FOR APPROVAL
 GENERAL SERVICES DIVISION _____
 DEPUTY CHIEF GENERAL SERVICES OFFICER _____ DATE _____




AECOM
 5001 E. Commcenter Dr. Suite 100
 Bakersfield, CA 93309
 661.283.2323 tel
 www.aecom.com

THESE DRAWINGS, SPECIFICATIONS, DESIGN IDEAS AND ARRANGEMENTS ARE AND SHALL REMAIN THE PROPERTY OF THE CONSTRUCTION SERVICES DIVISION COUNTY OF KERN. NO PART THEREOF SHALL BE COPIED, ELECTRONICALLY MODIFIED, DISCLOSED TO OTHERS OR USED IN CONNECTION WITH ANY WORK OR PROJECT OTHER THAN THE SPECIFIC PROJECT FOR WHICH THEY HAVE BEEN PREPARED AND DEVELOPED WITHOUT THE EXPRESS WRITTEN PERMISSION OF THE CONSTRUCTION SERVICES DIVISION COUNTY OF KERN. VISUAL CONTACT WITH THESE DRAWINGS OR SPECIFICATIONS SHALL CONSTITUTE CONCLUSIVE EVIDENCE OF ACCEPTANCE OF THESE RESTRICTIONS. USE OF THESE DOCUMENTS FOR THE DEVELOPMENT OF ADDITIONAL ASBESTOS CLASSIFICATIONS OR EQUIPMENT AND MATERIAL LAYOUTS SHALL REMAIN THE SOLE RESPONSIBILITY OF THE CONTRACTOR AND CONSTRUCTION SERVICES ACCEPTS NO RESPONSIBILITY FOR ANY INACCURACIES FOUND IN THE DEVELOPMENT OF THESE INSTRUMENTS OF SERVICE.



DATE	REV	DESCRIPTION


DATE	SHEET NO.
DESIGNED BY	C-01
DRAWN BY	
CHECKED BY	
JOB NO.	DRAWING FILE
	C-01.dwg

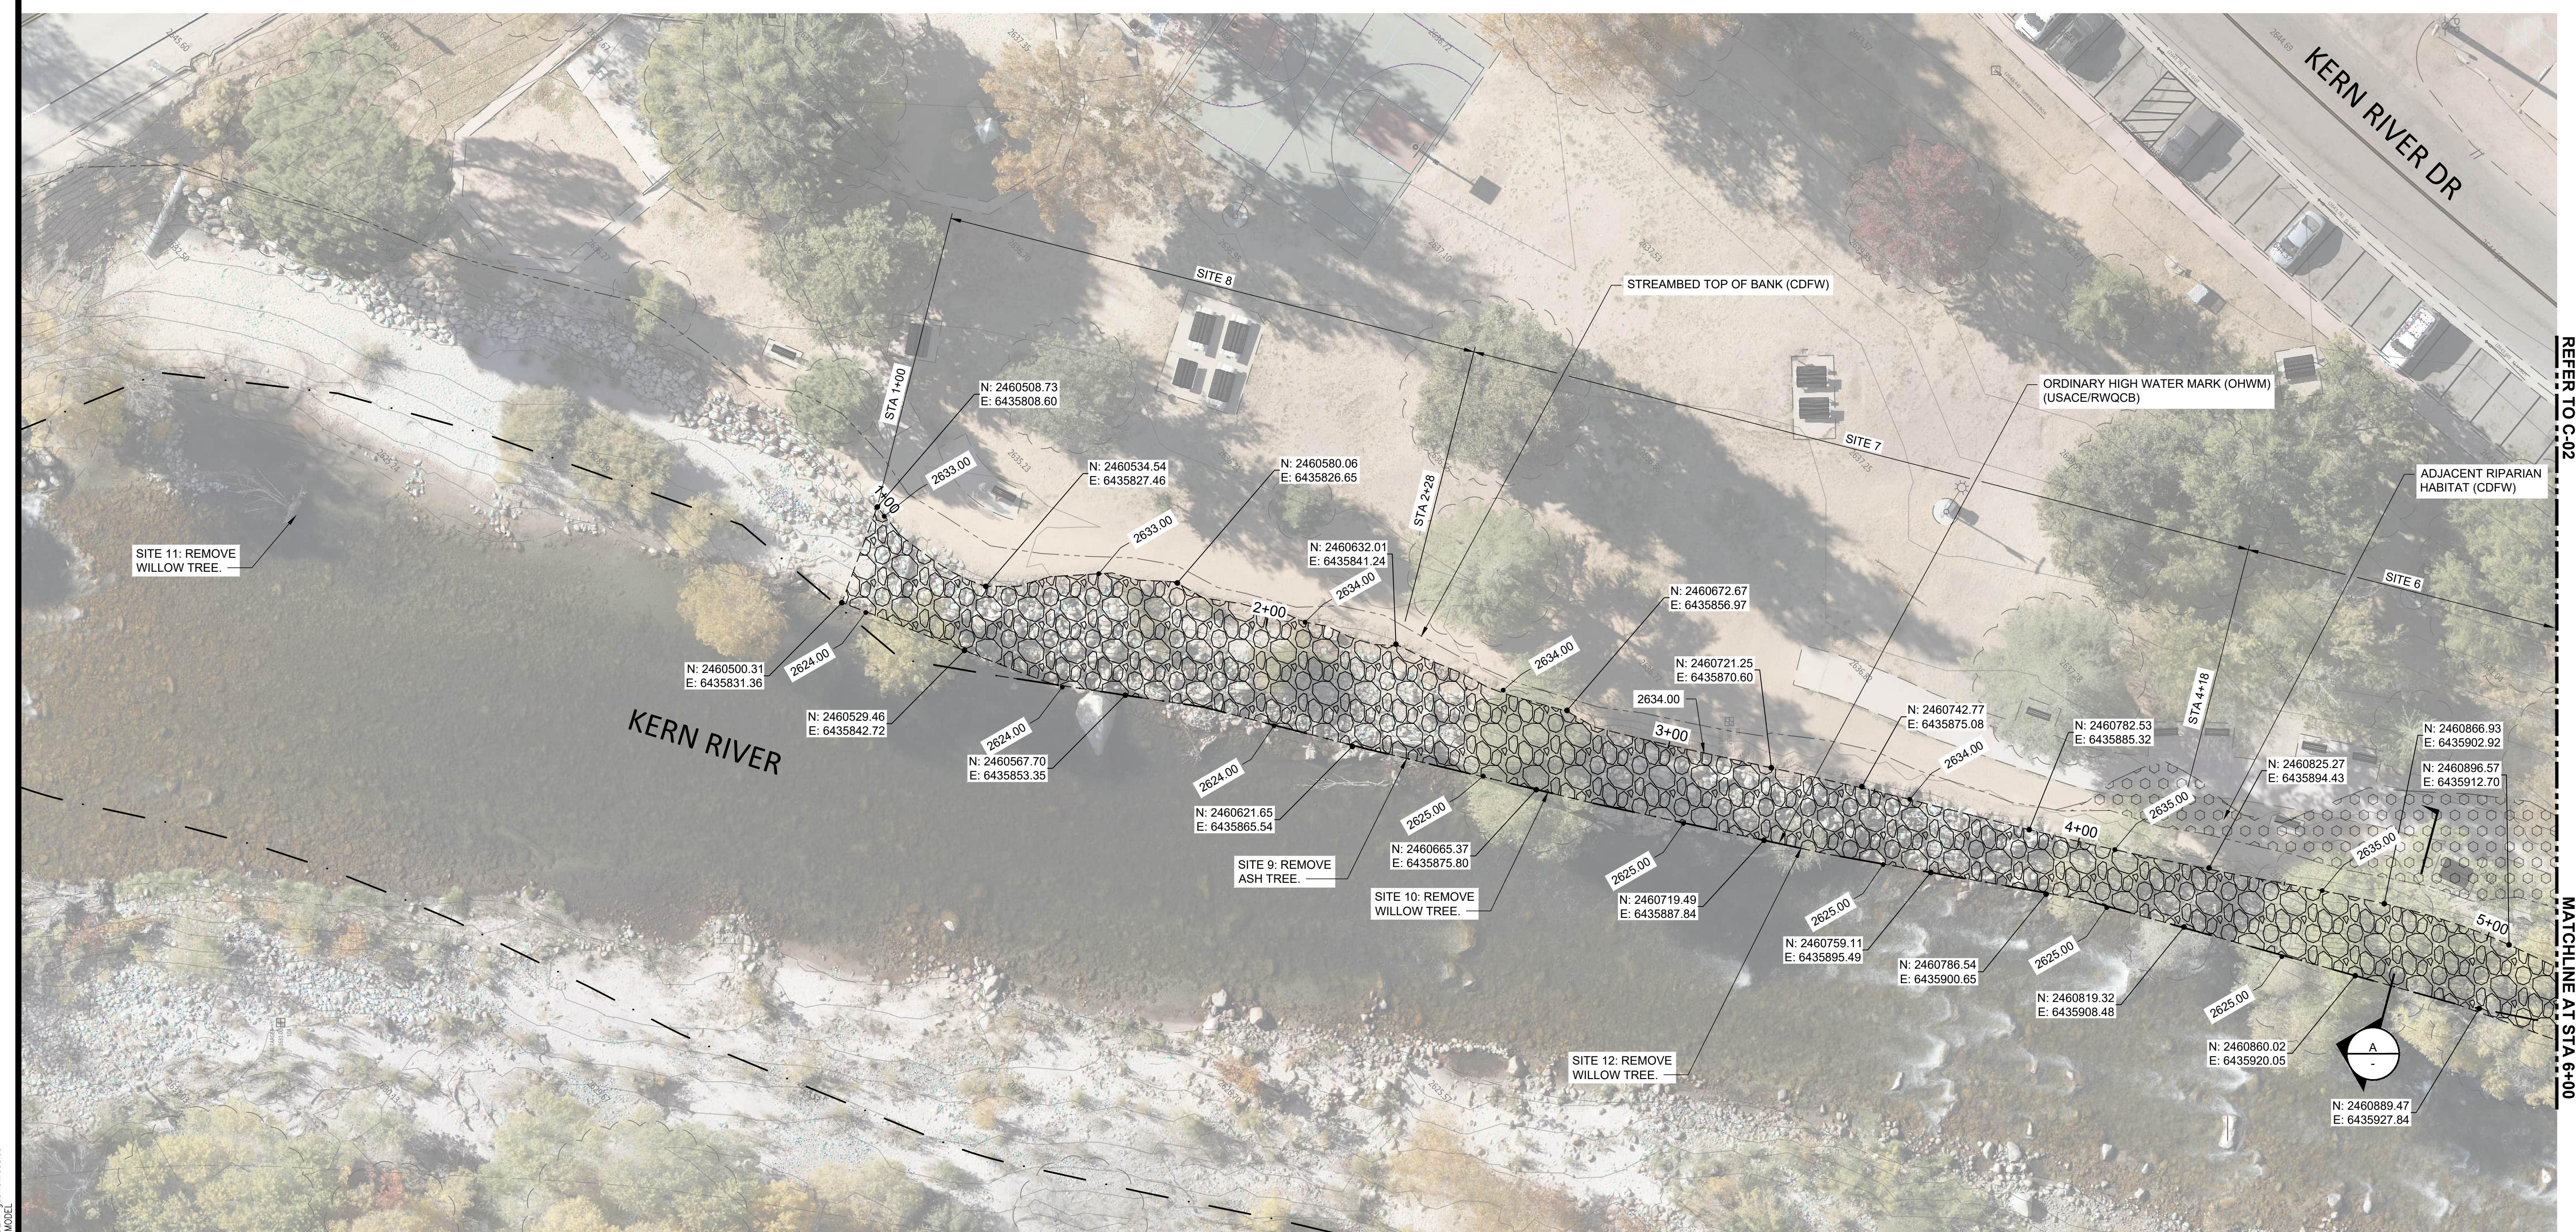

REFER TO C-02

MATCHLINE AT STA 6+00

- LEGEND:**
- — — — — ORDINARY HIGH WATER MARK
 - — — — — TOP OF BANK
 - — — — — ADJACENT RIPARIAN HABITAT BOUNDARY
 - — — — — LIMITS OF ROCK SLOPE PROTECTION
 - ROCK SLOPE PROTECTION
 - ADJACENT RIPARIAN HABITAT

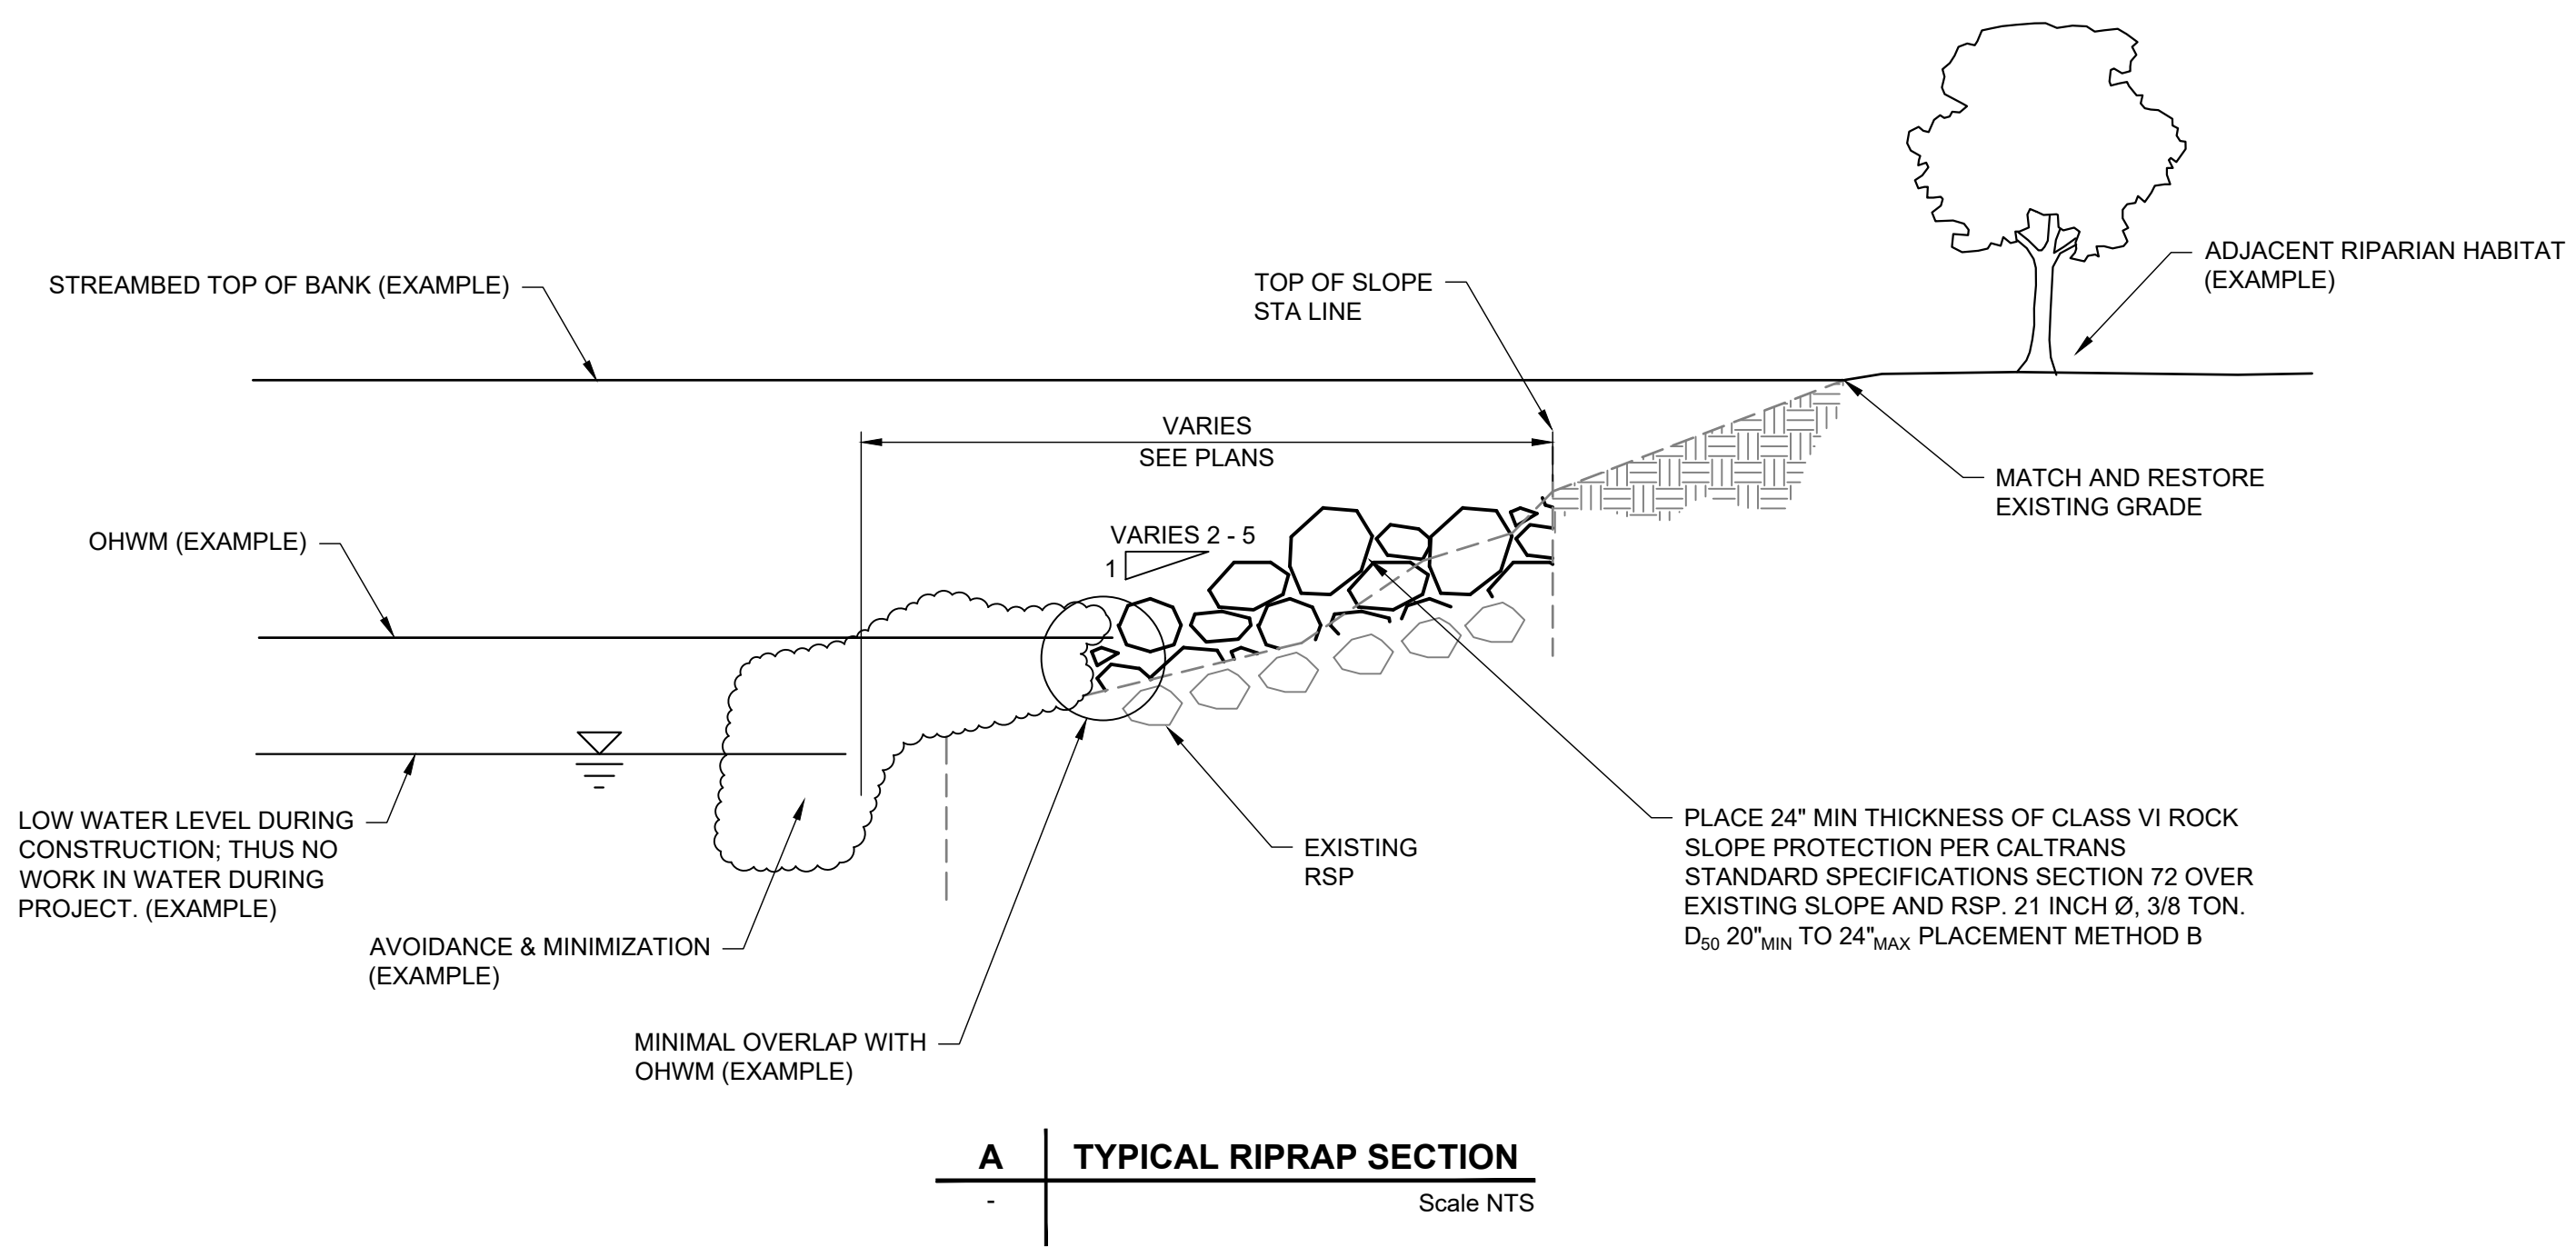

A | TYPICAL RIPRAP SECTION
 Scale NTS

DWG: Z:\Bakersfield-USBR\Legacy\Work\Kern County\60718231 - KC Riverside Riprap\600 CAD-GS\910 04\02-SHEETS\C-01.dwg USER: gabriel.rooses
 DATE: May 04, 2026 12:06pm PLOT: 41246 - AECOM RIVERSIDE PARK DESIGN - TOPO RIVERSIDE RIPRAP - Title Block AECOM

